



Copyright Reserved

The Contractor shall verify and be responsible for all dimensions. DO NOT scale the drawing - any errors or omissions shall be reported to Stantec without delay.

The Copyrights to all designs and drawings are the property of Stantec. Reproduction or use for any purpose other than that authorized by Stantec is forbidden.

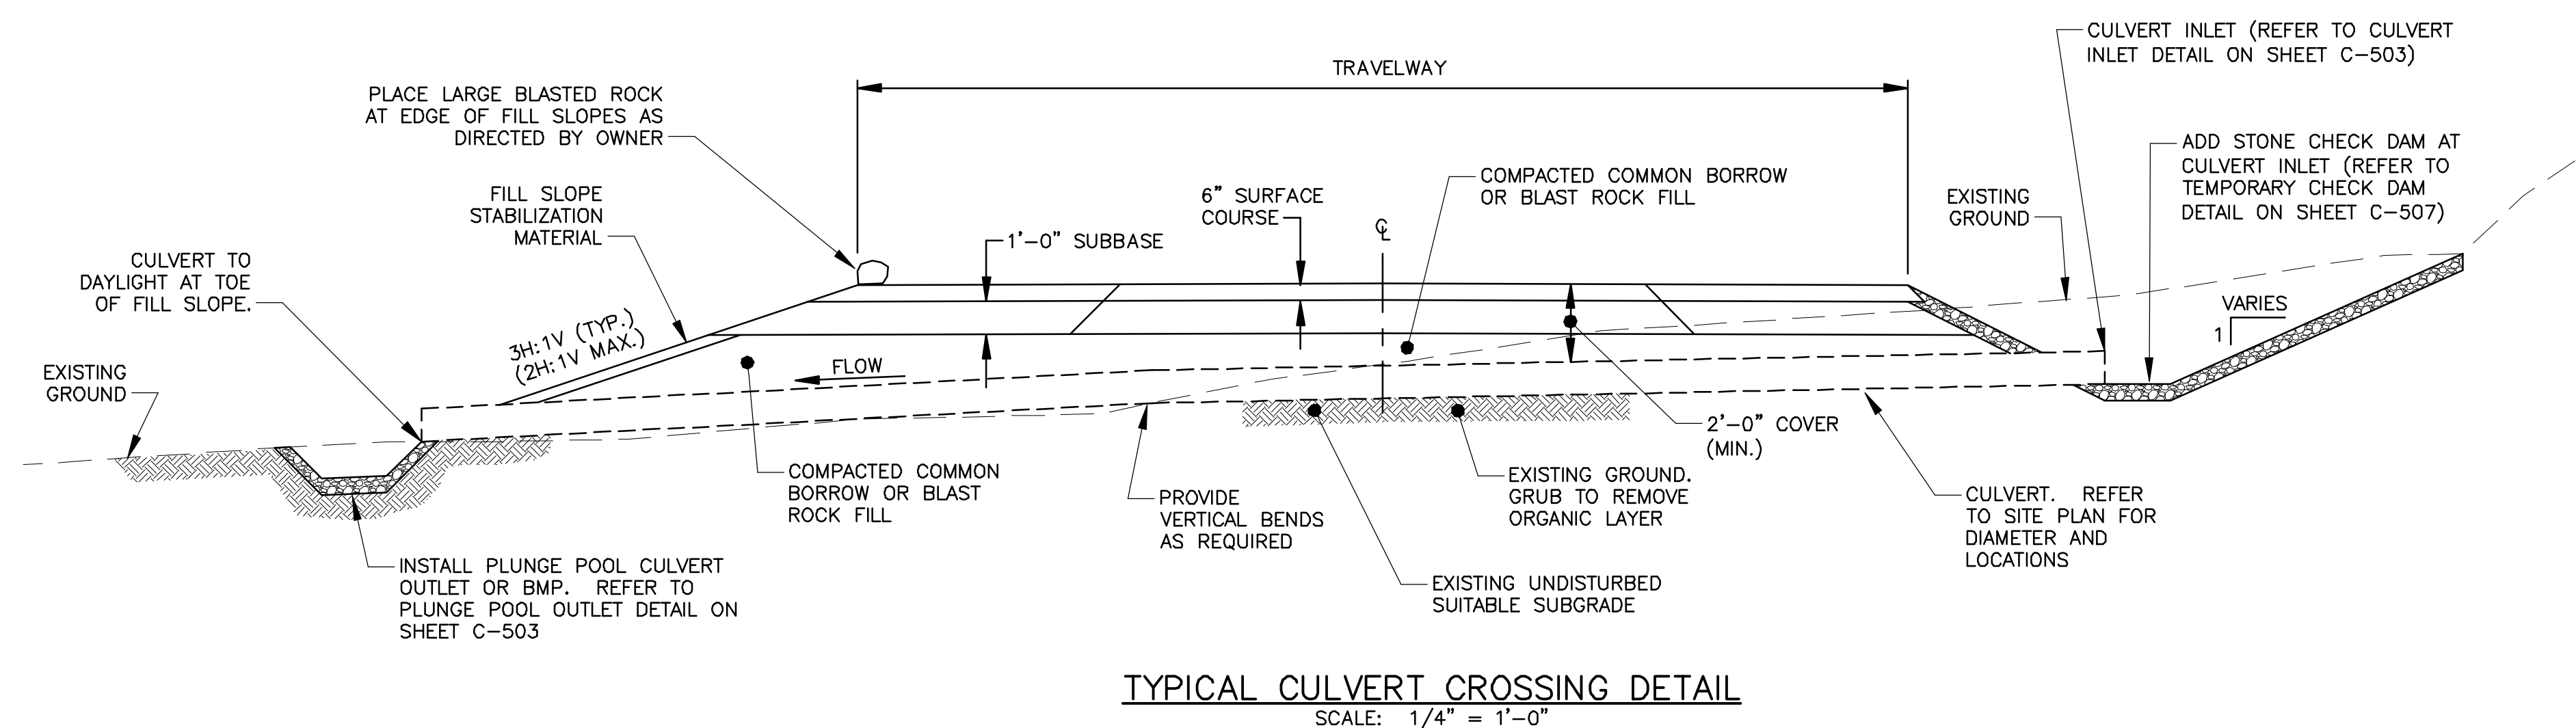
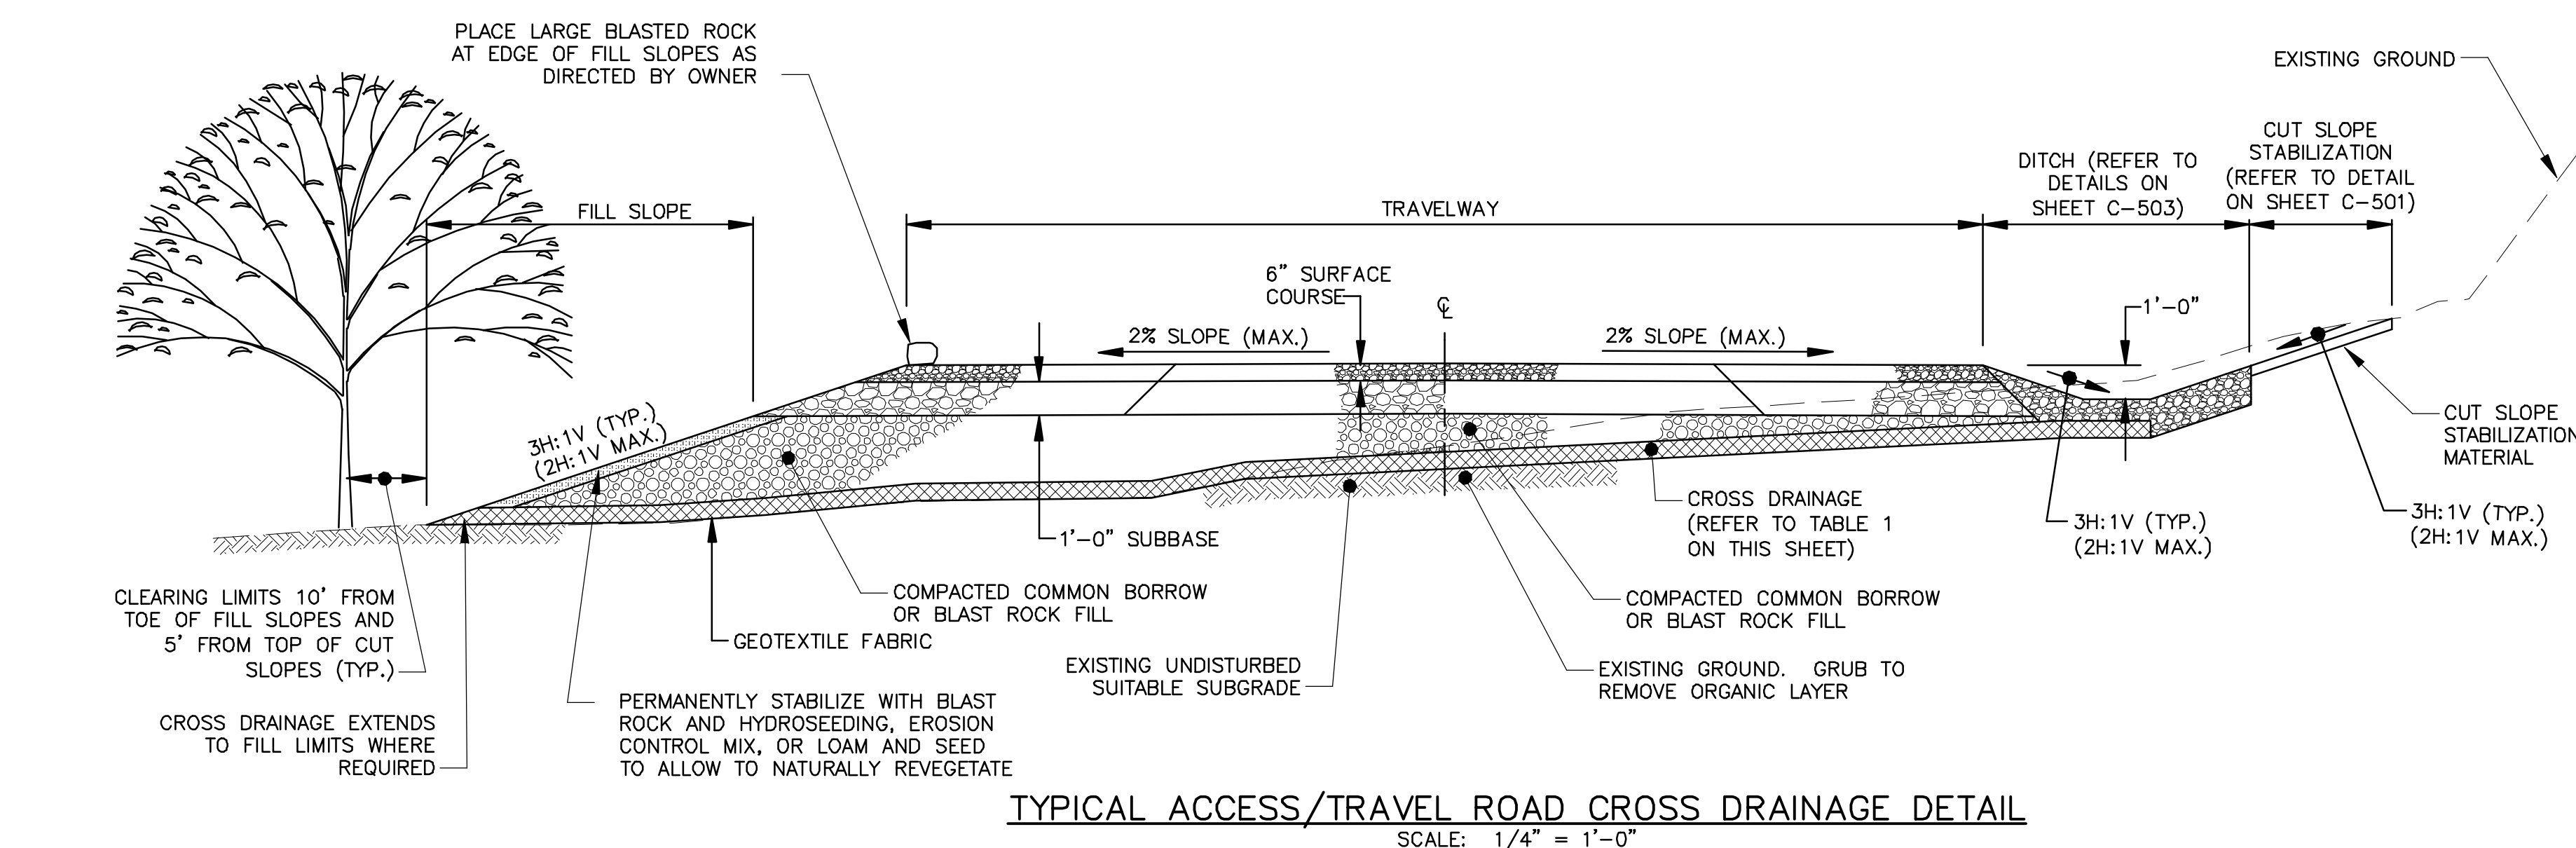
Consultants

Legend

Notes

1. REFER TO SHEET C-001 FOR EXISTING AND PROPOSED LEGENDS.
2. REFER TO SHEETS C-501 THROUGH C-508 FOR TYPICAL DETAILS.
3. REFER TO SHEETS C-618-S AND C-613-N FOR CULVERT, DITCH TURNOUT, LEVEL SPREADER AND FINAL LOCATION OF 16' WIDE ACCESS ROAD TABLES
4. REFER TO THE 600 SERIES PLANS FOR THE LOCATIONS OF STONE LINED SWALES, DITCH TURNOUTS AND LEVEL SPREADERS.

DEP SUBMISSION
NOT FOR CONSTRUCTION
SEPTEMBER 5, 2008

[illegible]

Permit-Seal

Client/Project

EVERGREEN WIND POWER III, LLC

ROLLINS WIND PROJECT (ROLLINS)

LINCOLN, BURLINGTON, LEE, WINN AND MATTAWAMKEAG
PENOBSCOT COUNTY, MAINE

Title

ACCESS ROAD DETAILS

Project No. 195800147	Scale AS NOTED	
Drawing No. C-502	Sheet 56 of 93	Revision 0

U:\11866001\47\civil\drawing\c3d\sheet_files\00147-c502.dwg, Layout1, 9/1/2008 4:54:02 PM, bdraina, DWG To PDF (ISO dp) .pc3